


8.100

矩形图

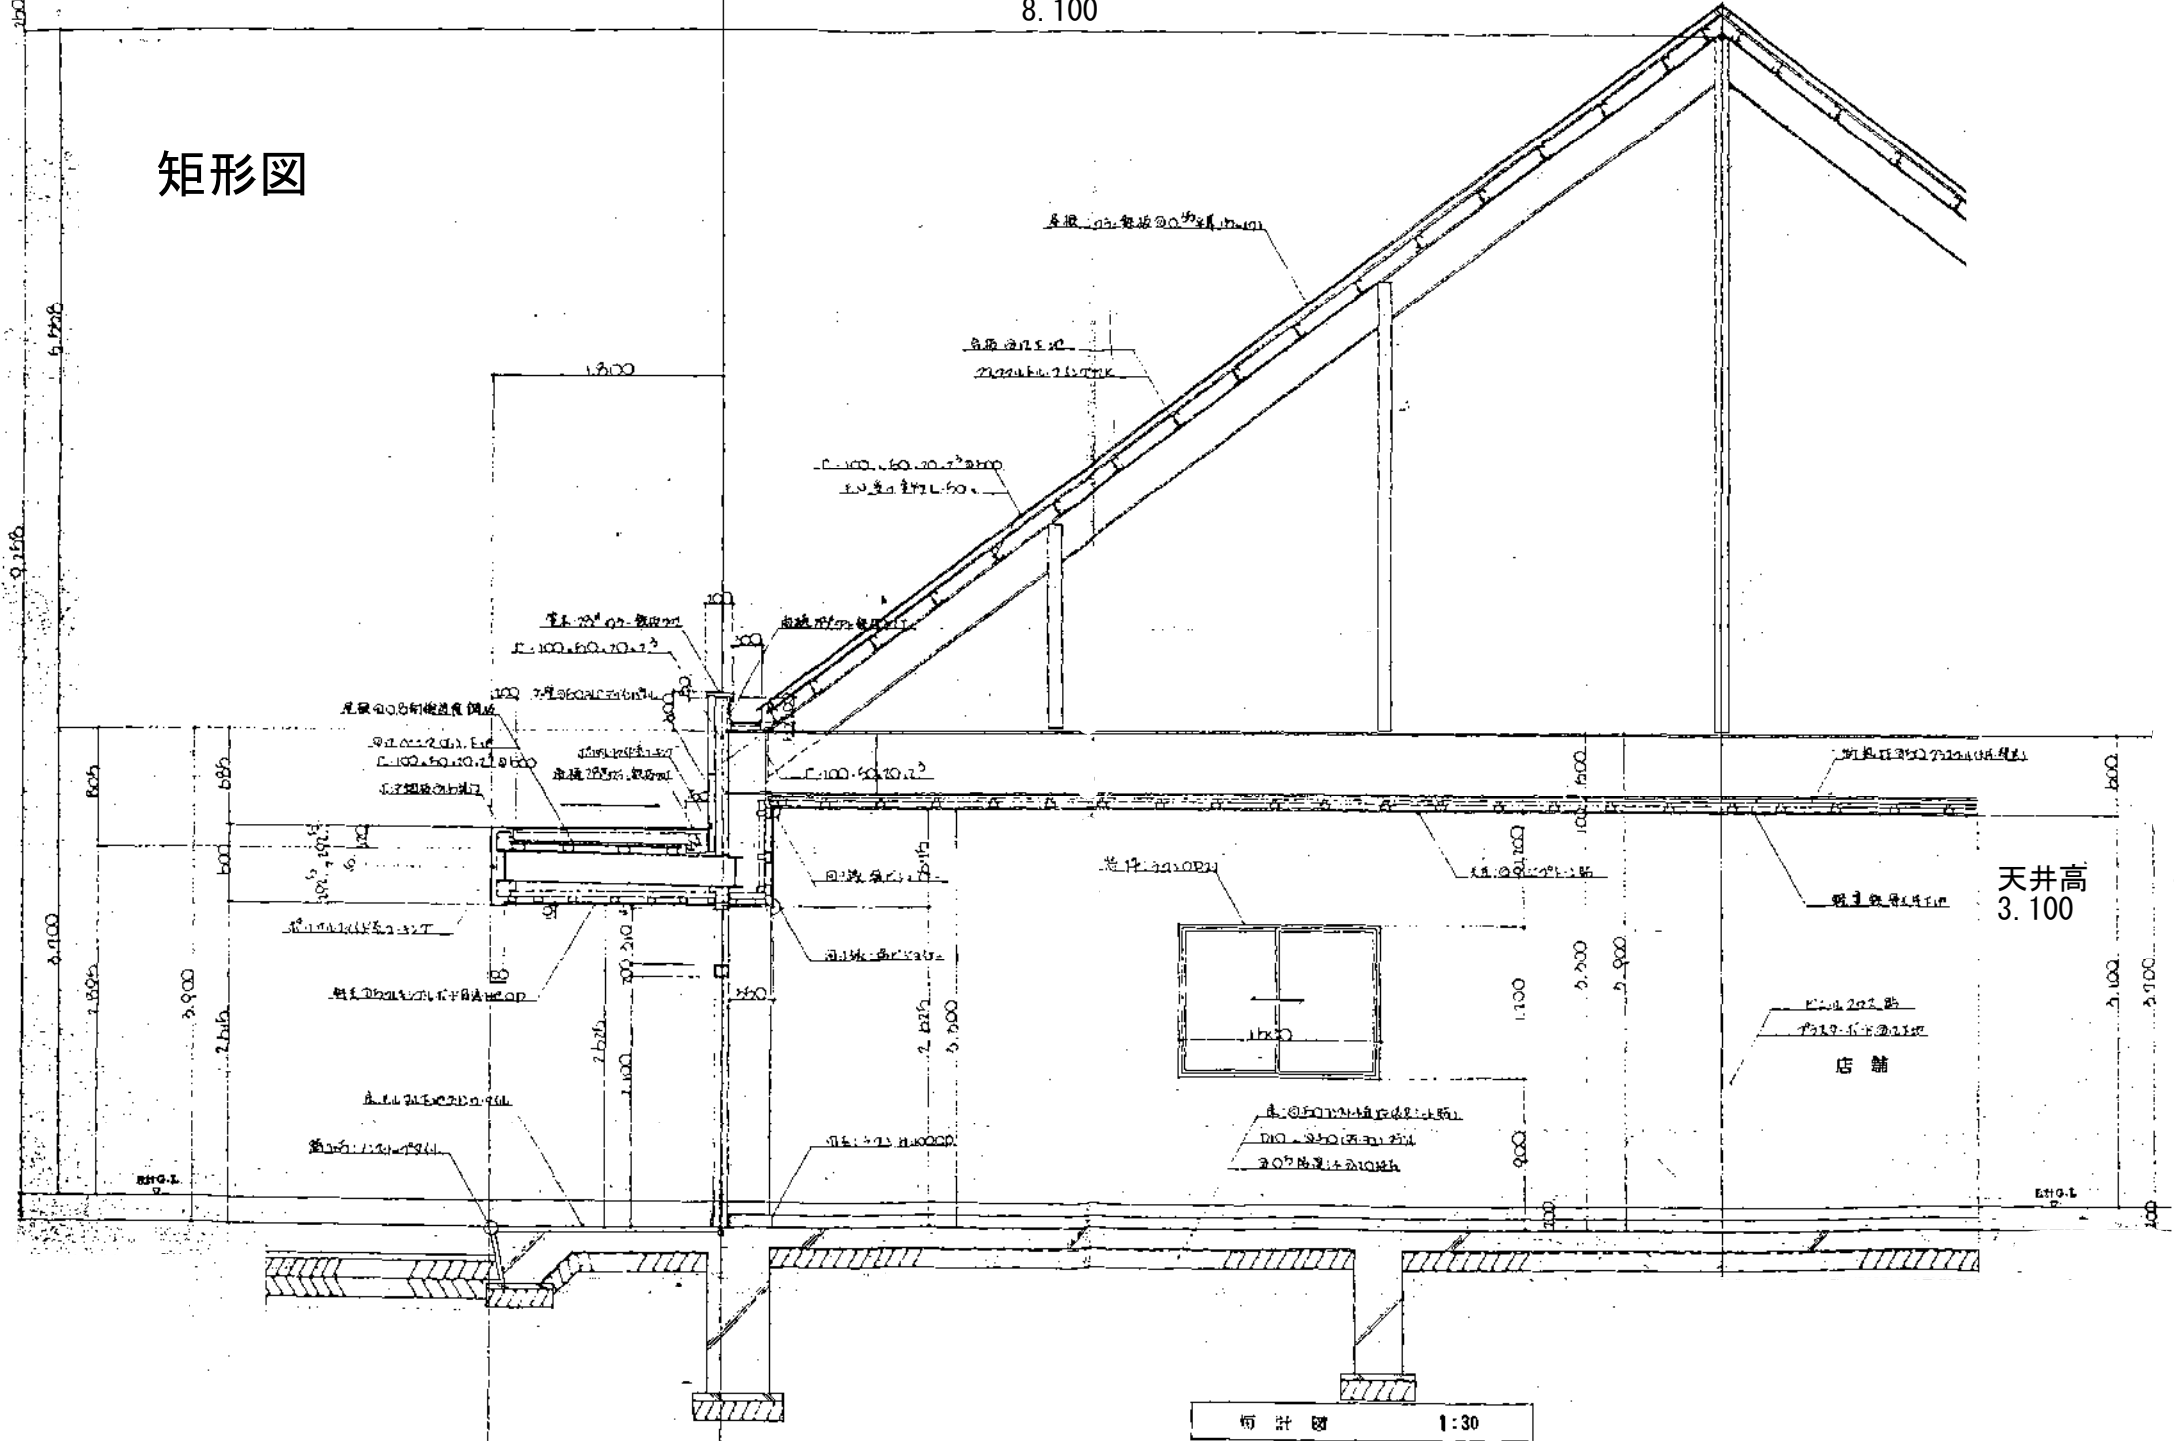

天井高
3.100

店舖

1:30