



立面图

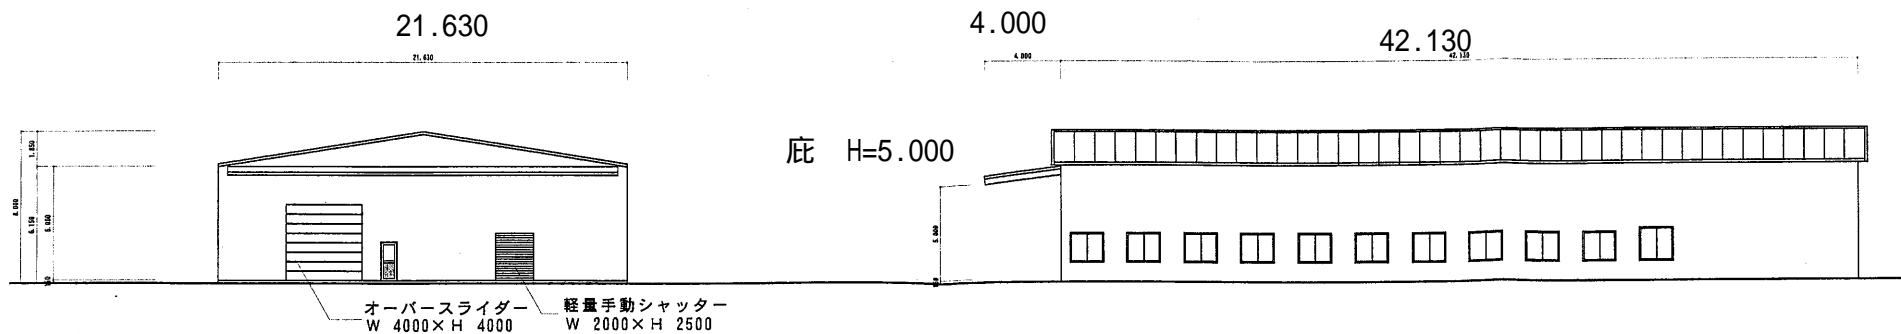

西面立面图 S = 1 : 200

南面立面图 S = 1 : 200

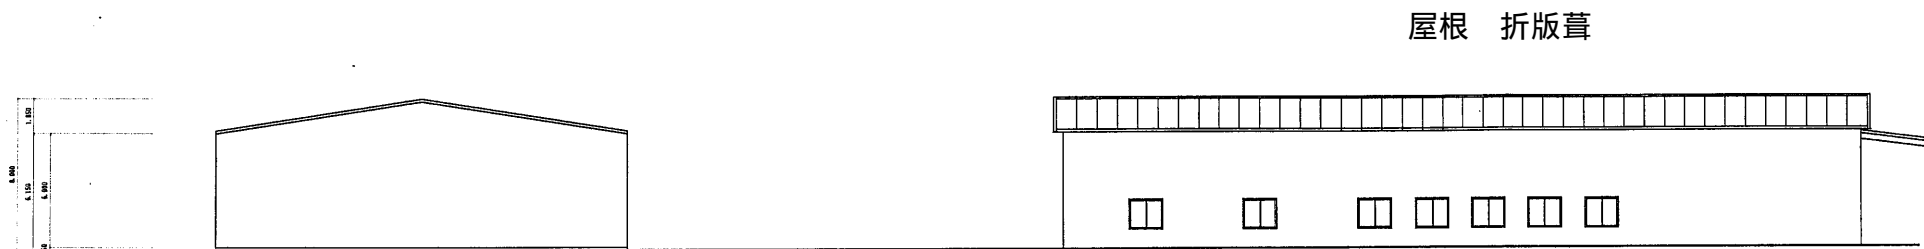

東面立面图 S = 1 : 200

北面立面图 S = 1 : 200